









Garden Bldg A Front Elevation

3/32" = 1'-0"



Garden Bldg A Left Side Elevation

3/32" = 1'-0"

GARDEN BUILDING A INFO	
Building Height:	40'-0"
Living Area:	22,488 sf
Number of Units:	24
Number of Bedrooms:	36

COLOR SCHEME 1: URBAN IRON




Garden Bldg A Rear Elevation

3/32" = 1'-0"




Garden Bldg A Right Side Elevation

3/32" = 1'-0"

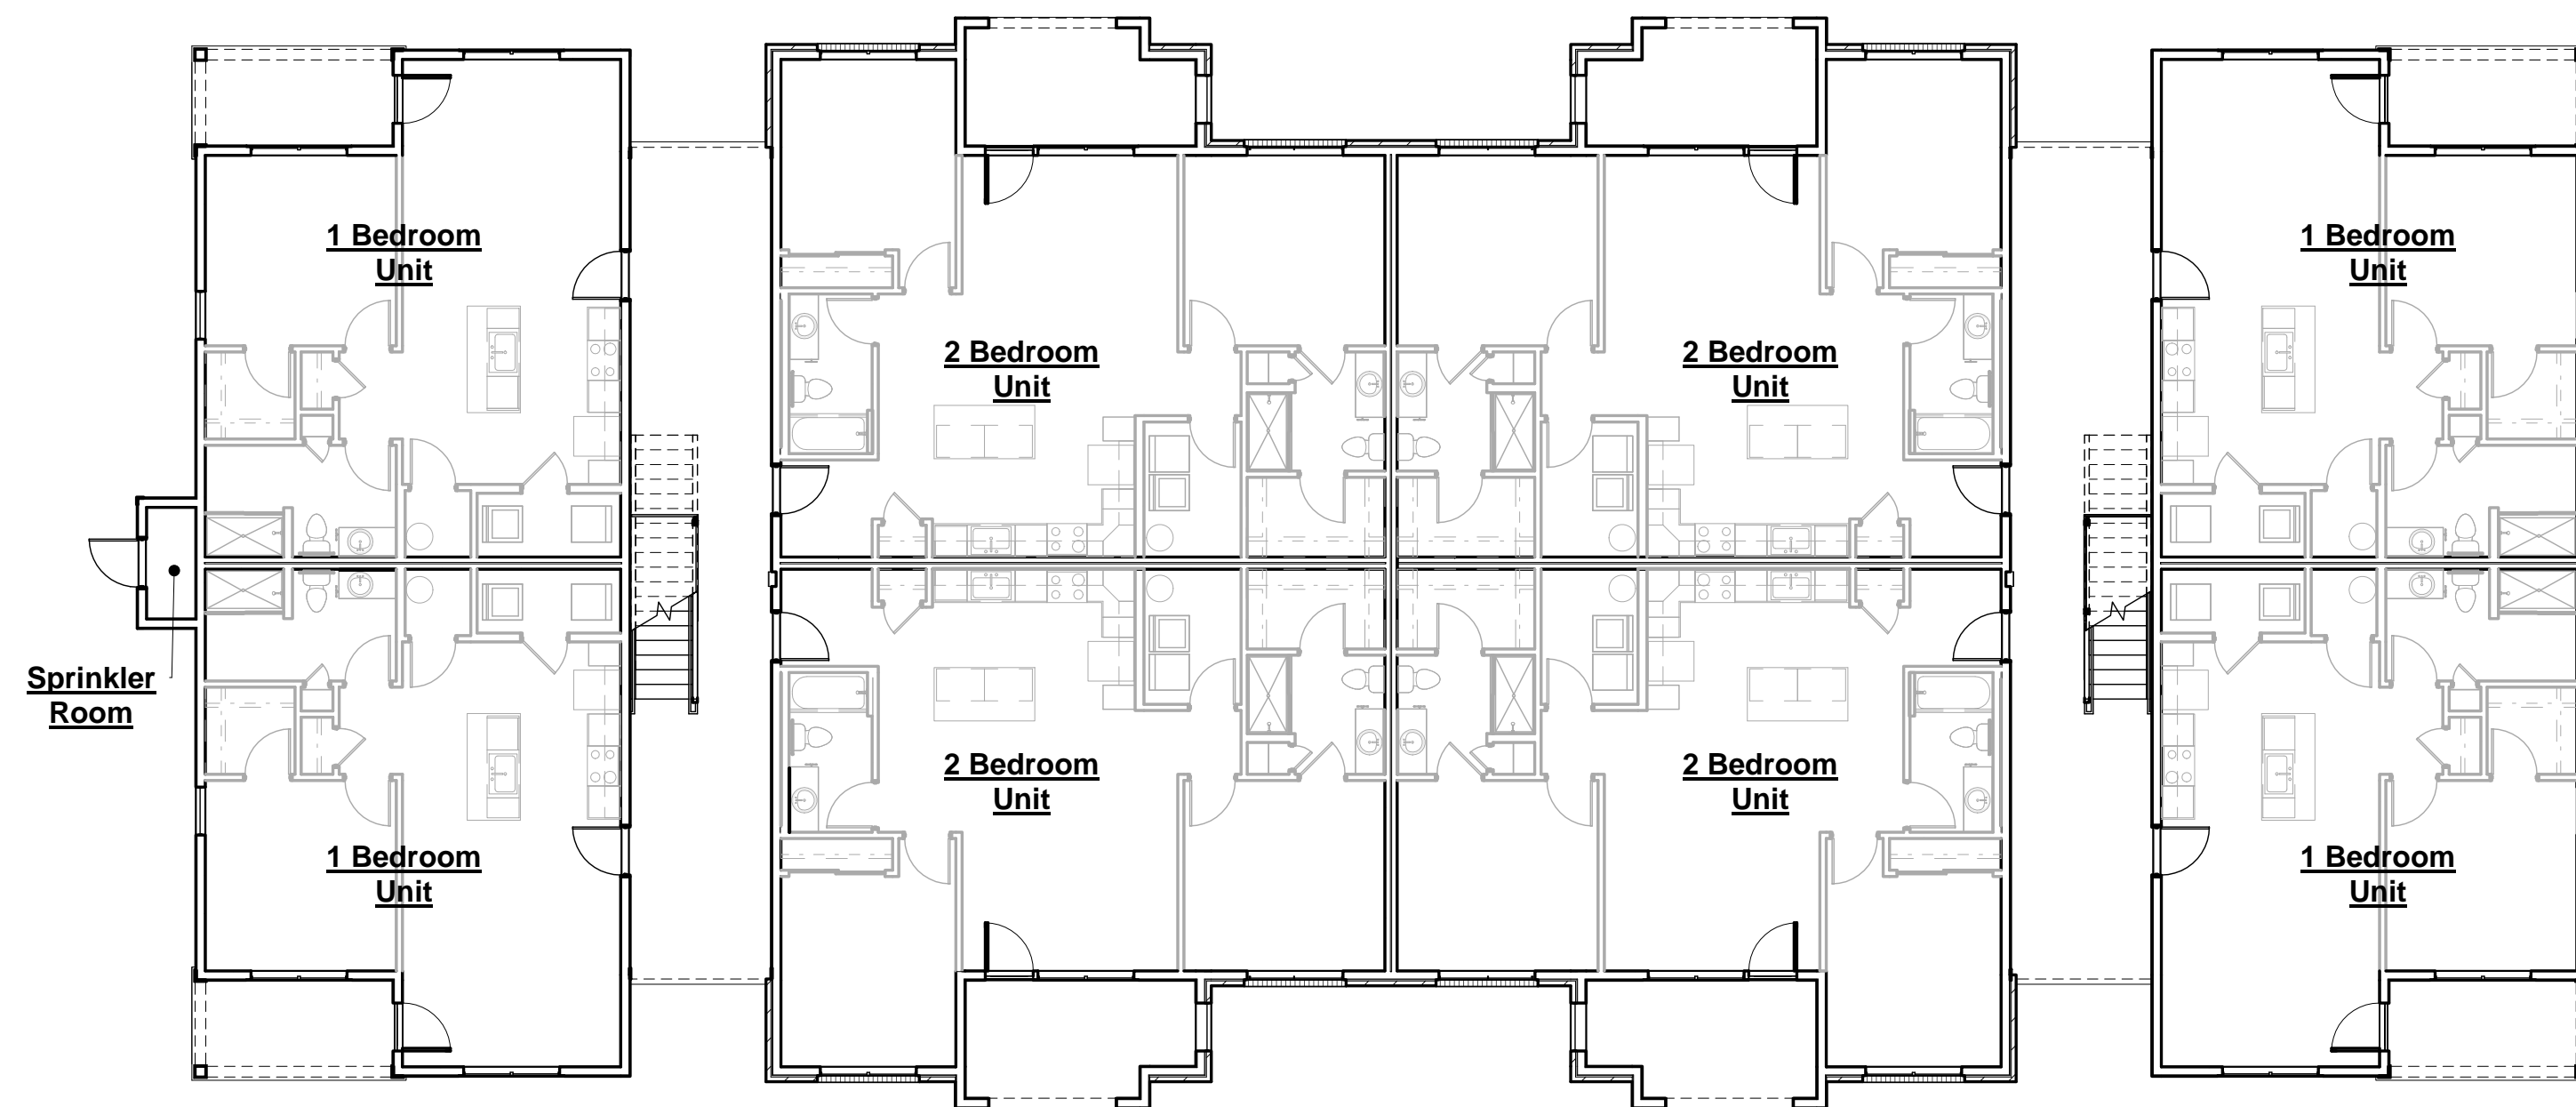


Garden Bldg A - First Floor Plan

3/32" = 1'-0"

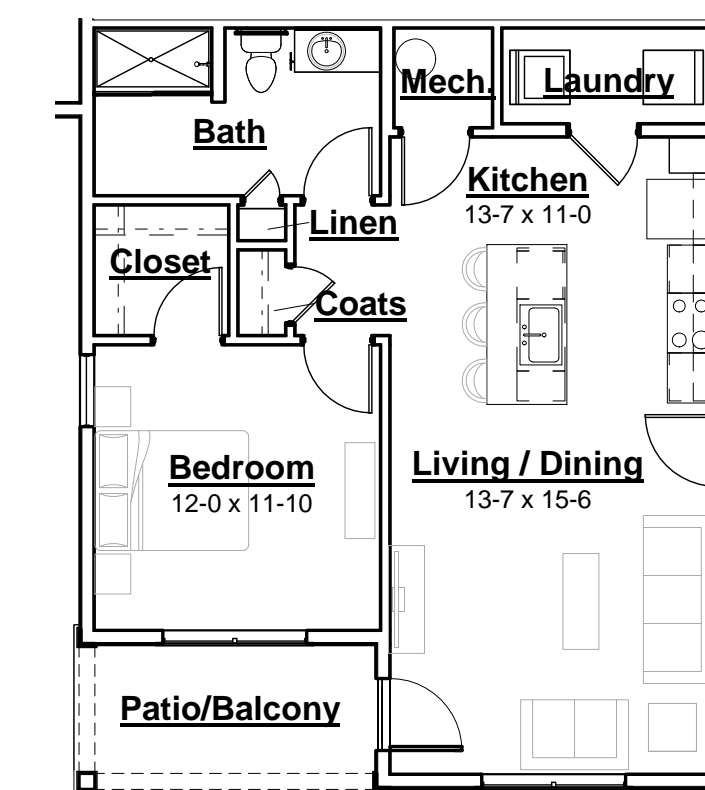

Unit 1-1 Bedroom Garden Plan

1/8" = 1'-0"

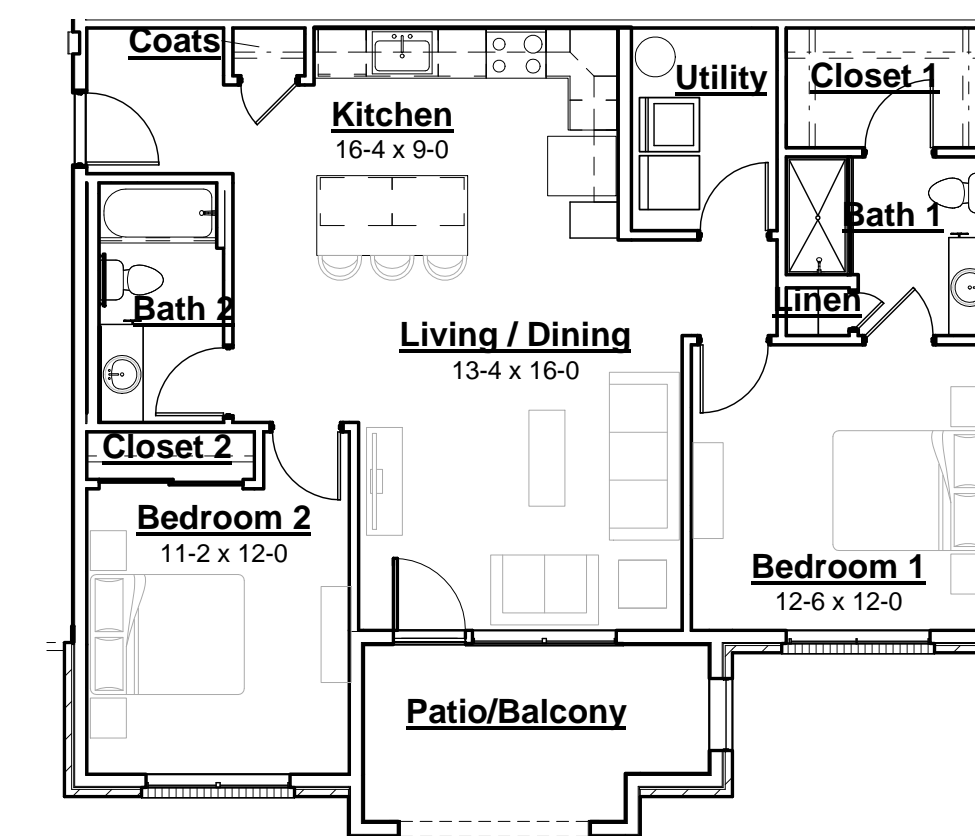


Unit 2-2 Bedroom Garden Plan

1/8" = 1'-0"



Rock Run

Columbus, Ohio

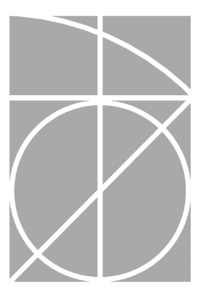

SULLIVAN BRUCK
ARCHITECTS



Townhome Building C Front Elevation
3/32" = 1'-0"




Townhome Building C Right Side Elevation
3/32" = 1'-0"

COLOR SCHEME 1: URBAN IRON


BUILDING C - 6 UNIT TOWNHOME INFO	
Building Height:	29'-6"
Living Area:	8,456 sf
Garage Area:	1,902 sf
Number of Units:	6
Number of Bedrooms:	14




Townhome Building C Rear Elevation
3/32" = 1'-0"

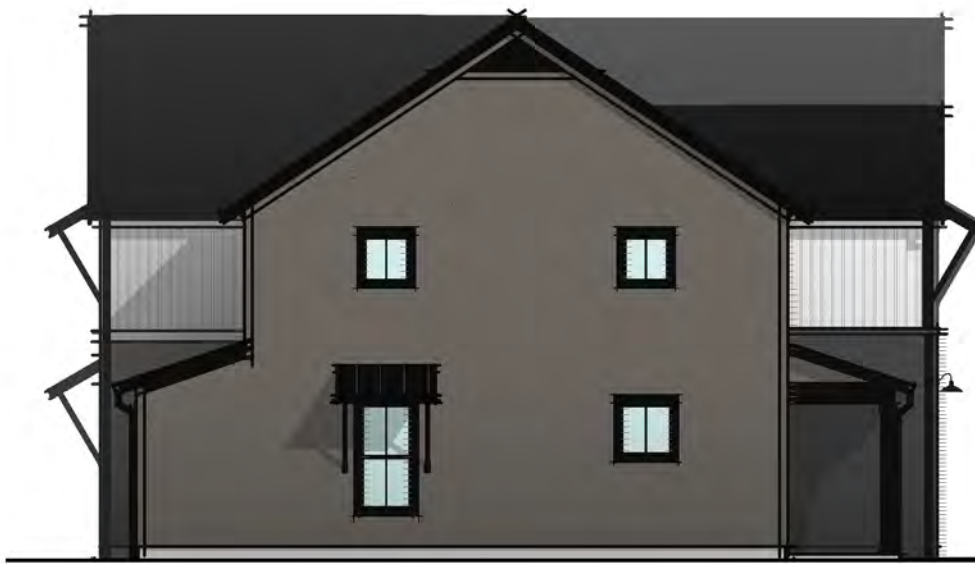


Townhome Building C Left Side Elevation
3/32" = 1'-0"

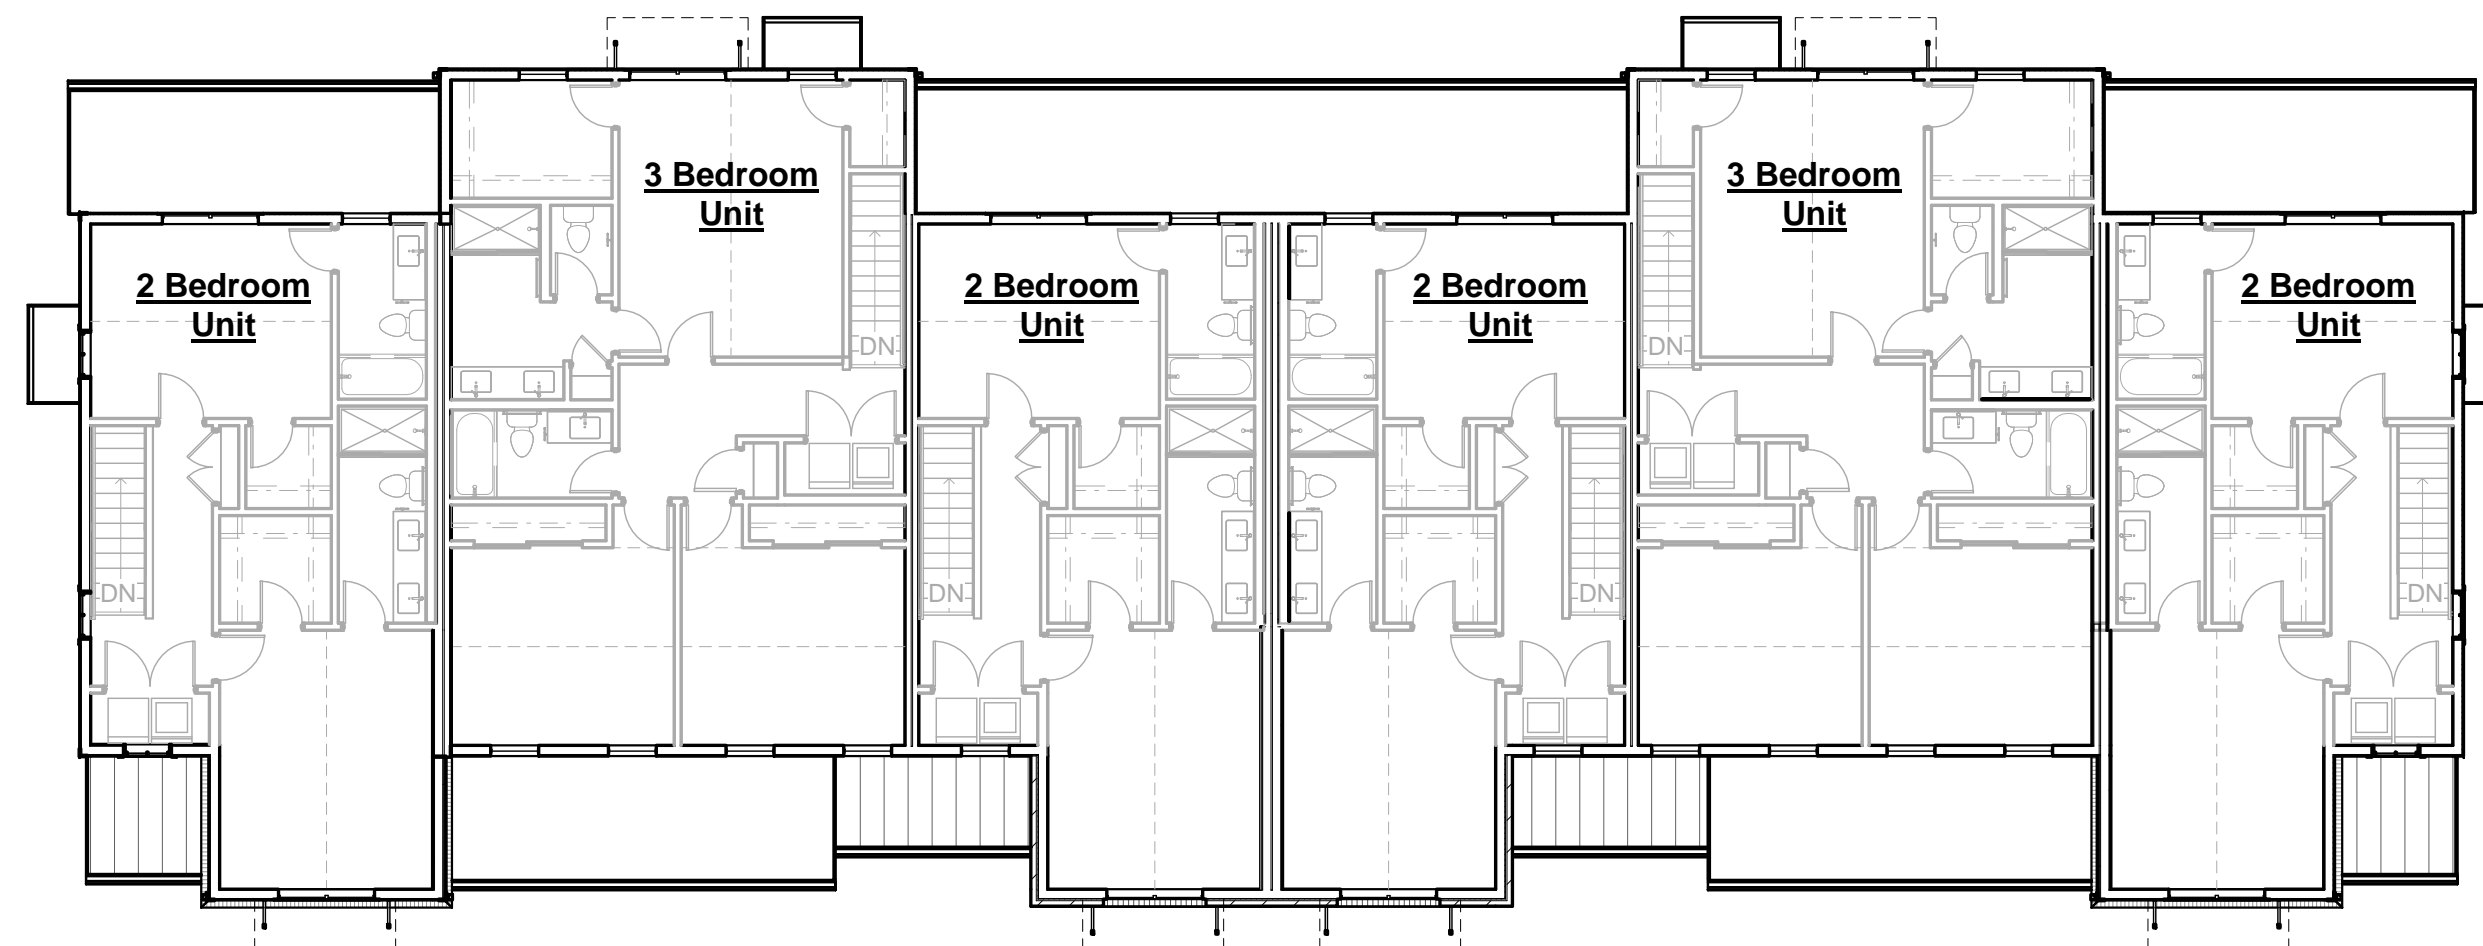


Townhome Building C Second Floor Plan
3/32" = 1'-0"

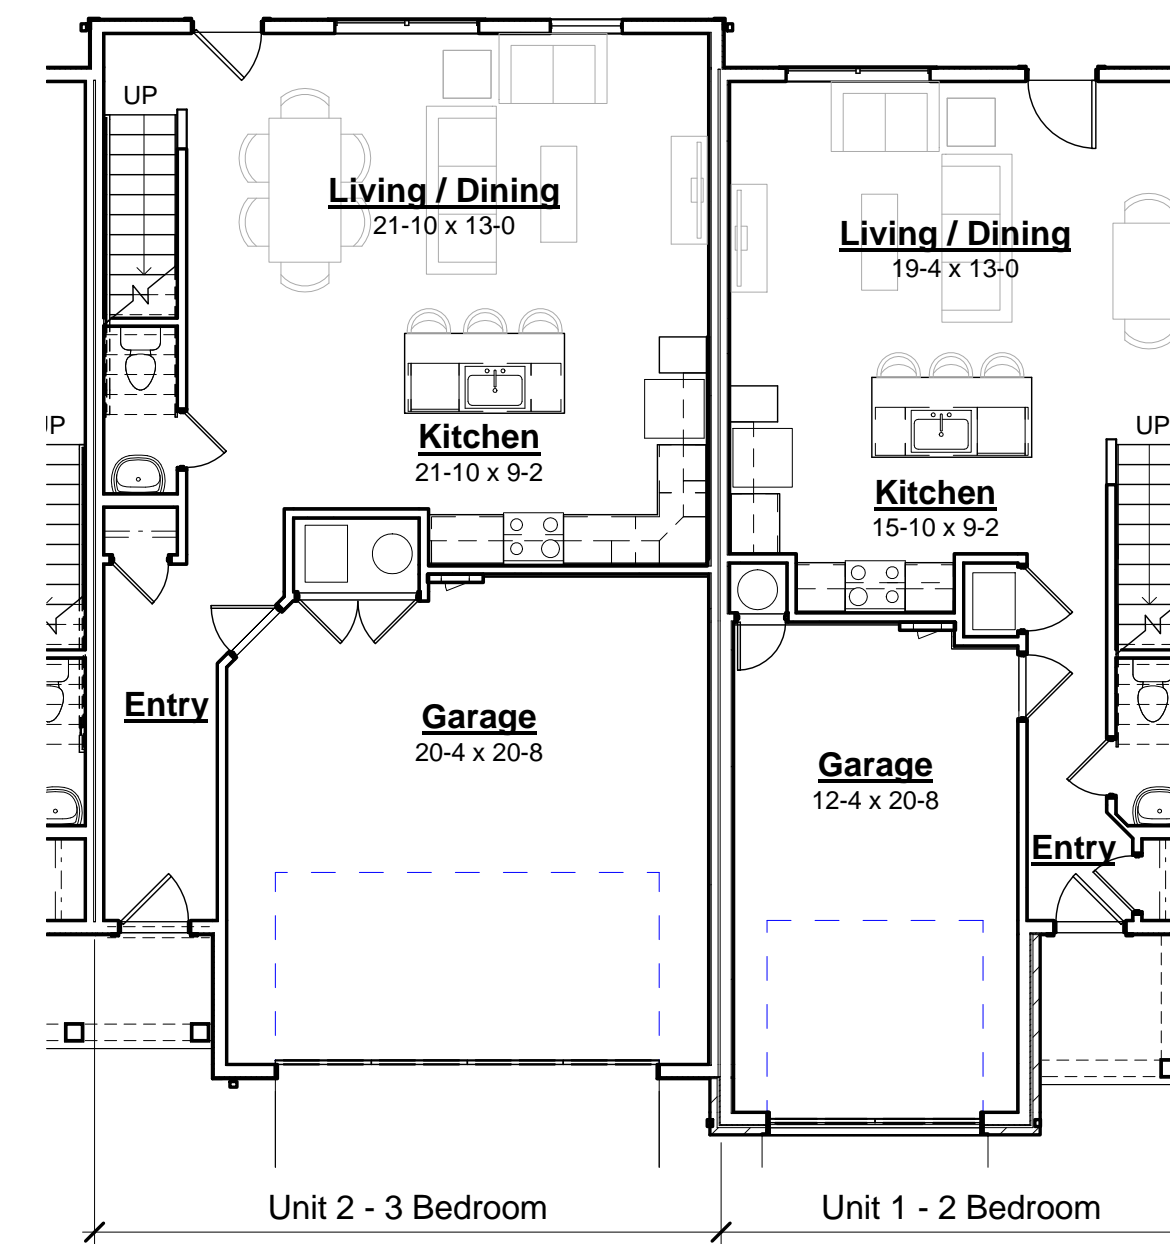

Townhome First Floor Unit Plans
1/8" = 1'-0"

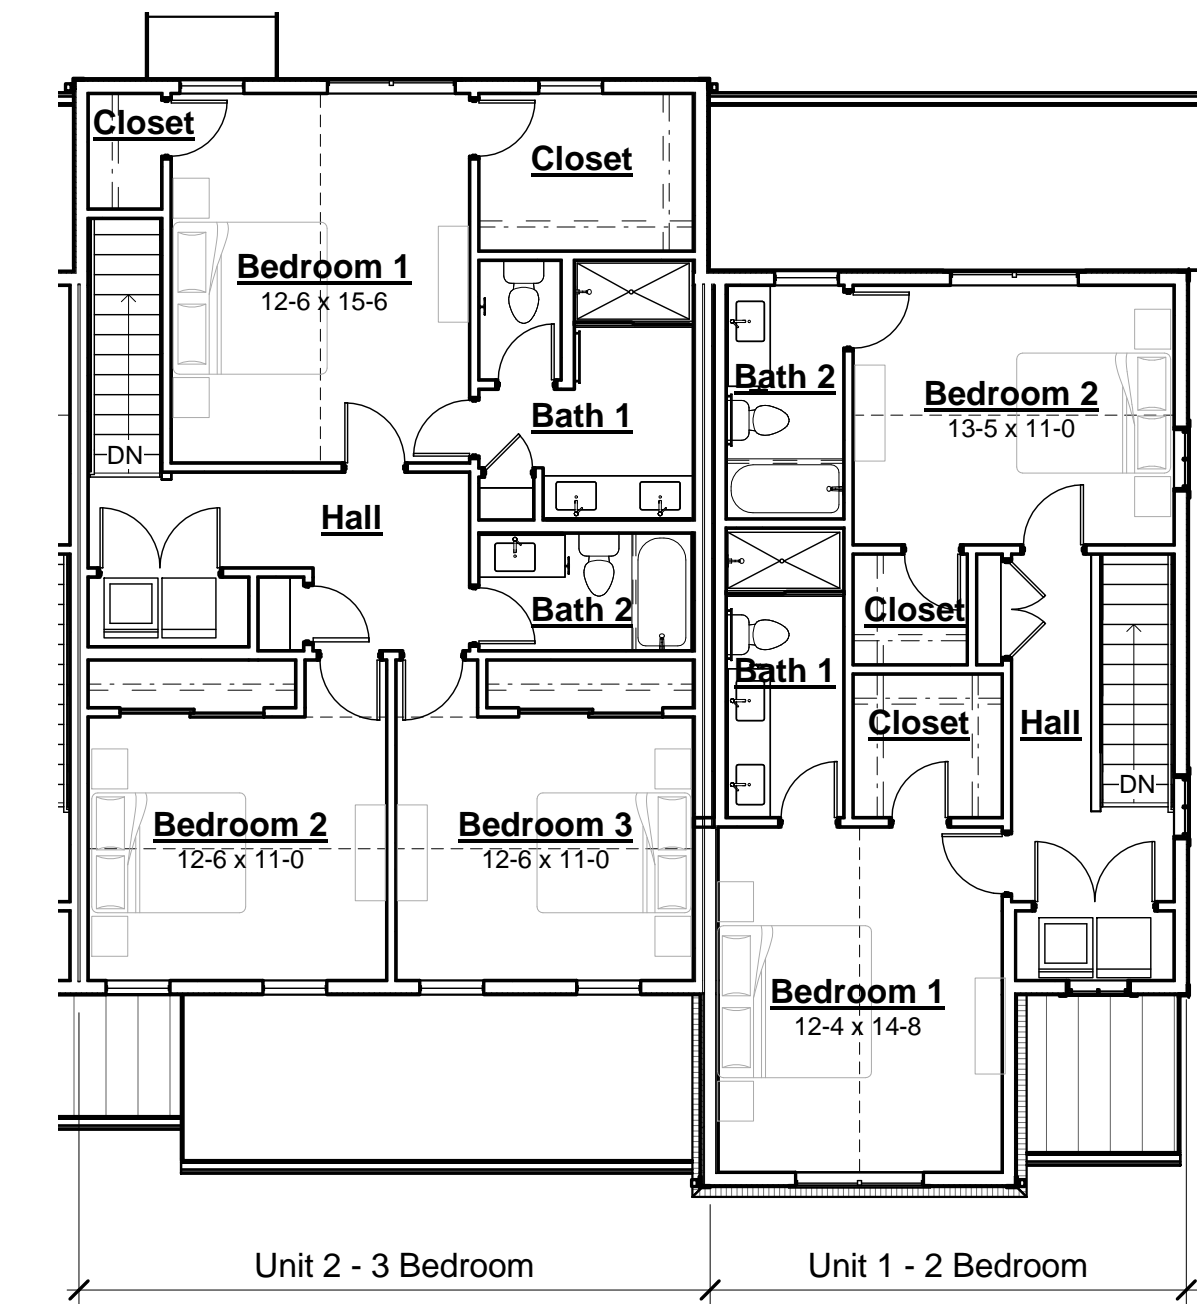

Townhome Second Floor Unit Plans
1/8" = 1'-0"

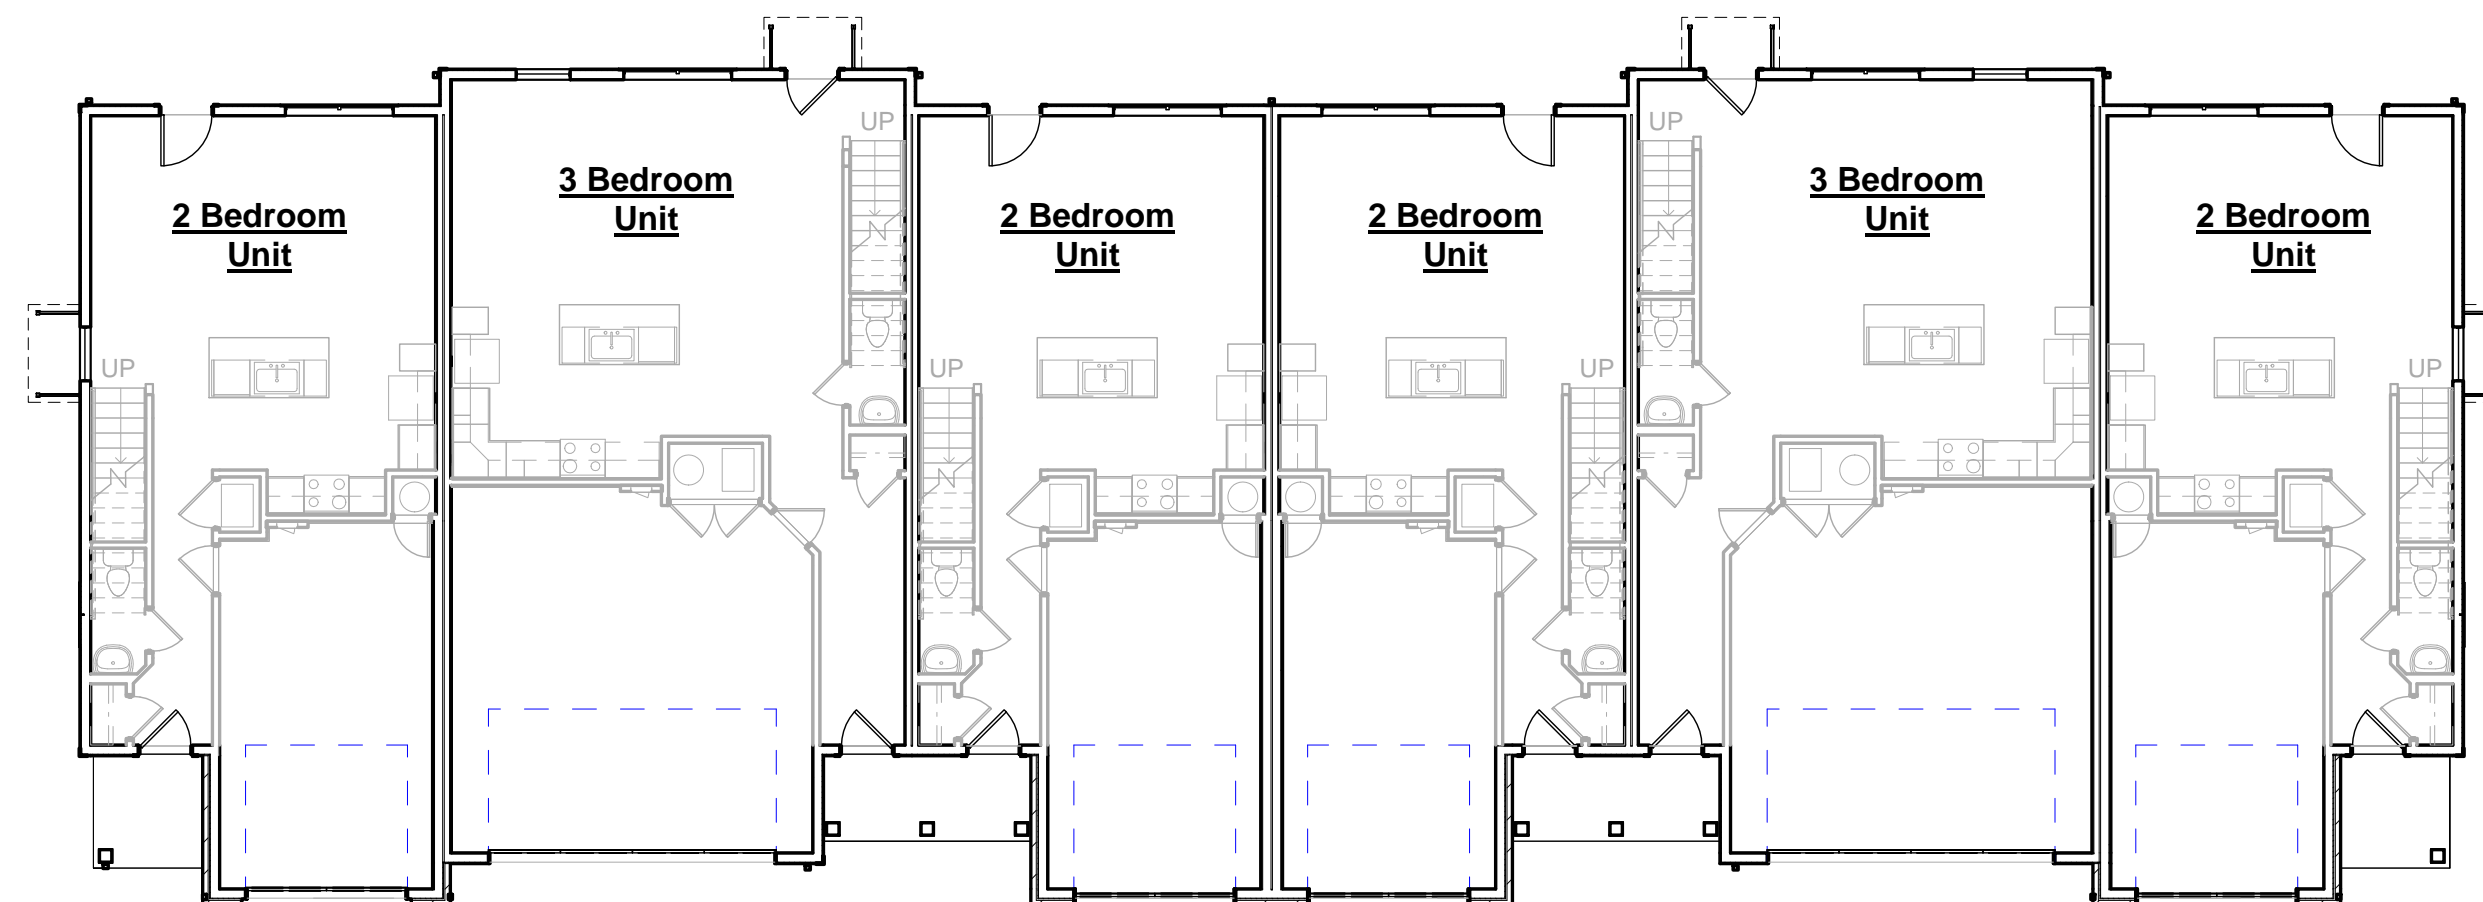


Townhome Building C First Floor Plan
3/32" = 1'-0"



Rock Run

Columbus, Ohio

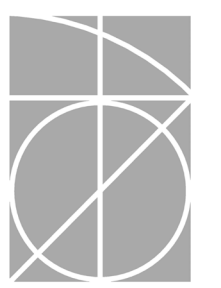

SULLIVAN BRUCK
ARCHITECTS